



Skamania County Building Department

Skamania County Courthouse Annex


Post Office Box 1009

Stevenson, Washington 98648

Phone: 509-427-3900 Inspection Line: 509-427-3922

RESIDENTIAL STAIR & LANDING (attached)

3'-0" x 3'-0" min - 5'-0" x 5'-0" max. x 4'-0"

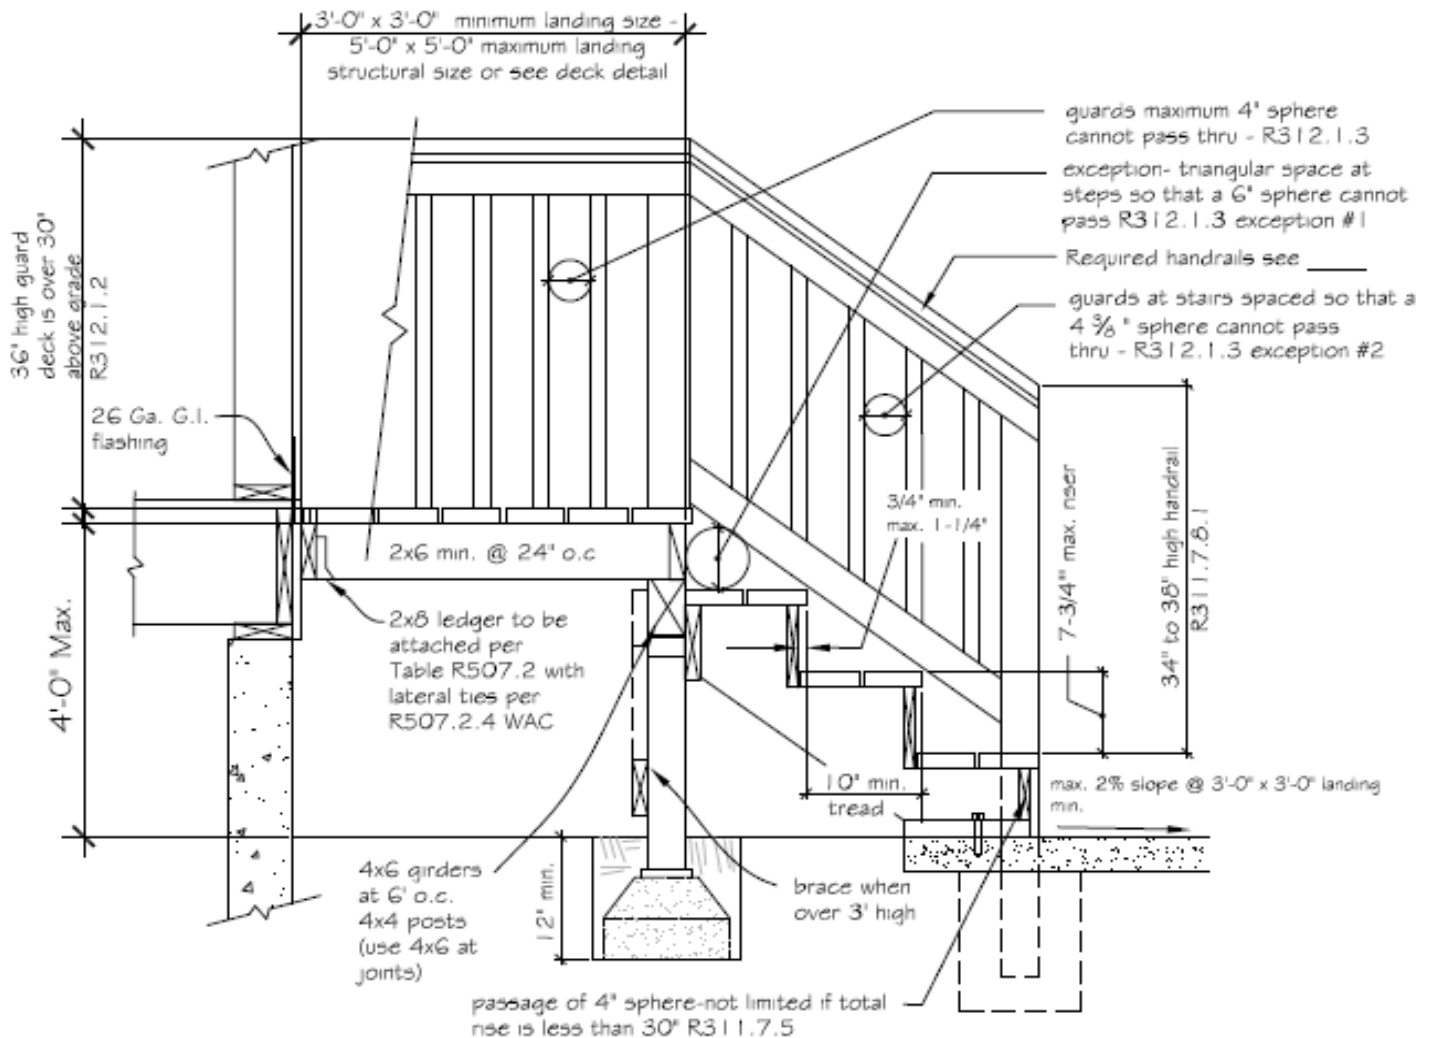

1. Landing and stair illumination is required per R303.7.
2. For glazing in guards and railings see R308.4.4.
3. Minimum 3'x3' landing at all exterior doors R311.3.
4. Minimum 36" wide stairs R311.7.1.
5. Handrails shall be provided on at least one side of each continuous run of treads or flight with four or more risers. R311.7.8.
6. All exterior decks exposed to the weather must be protected from decay and shall be by use of naturally durable wood or wood that is preservative-treated in accordance with AWPAC U I for the species, product preservative and end use. Preservatives shall be listed in Section 4 of AWPAC U I. See residential decks details for decks over 4'-0" high.
7. Handrail ends shall be returned or terminated in newel posts or safety terminals R311.7.8.2.